


工程地质剖面图

水平比例 1:300
垂直比例 1:250

26-----26'

高程 (m)
(北京高程系)

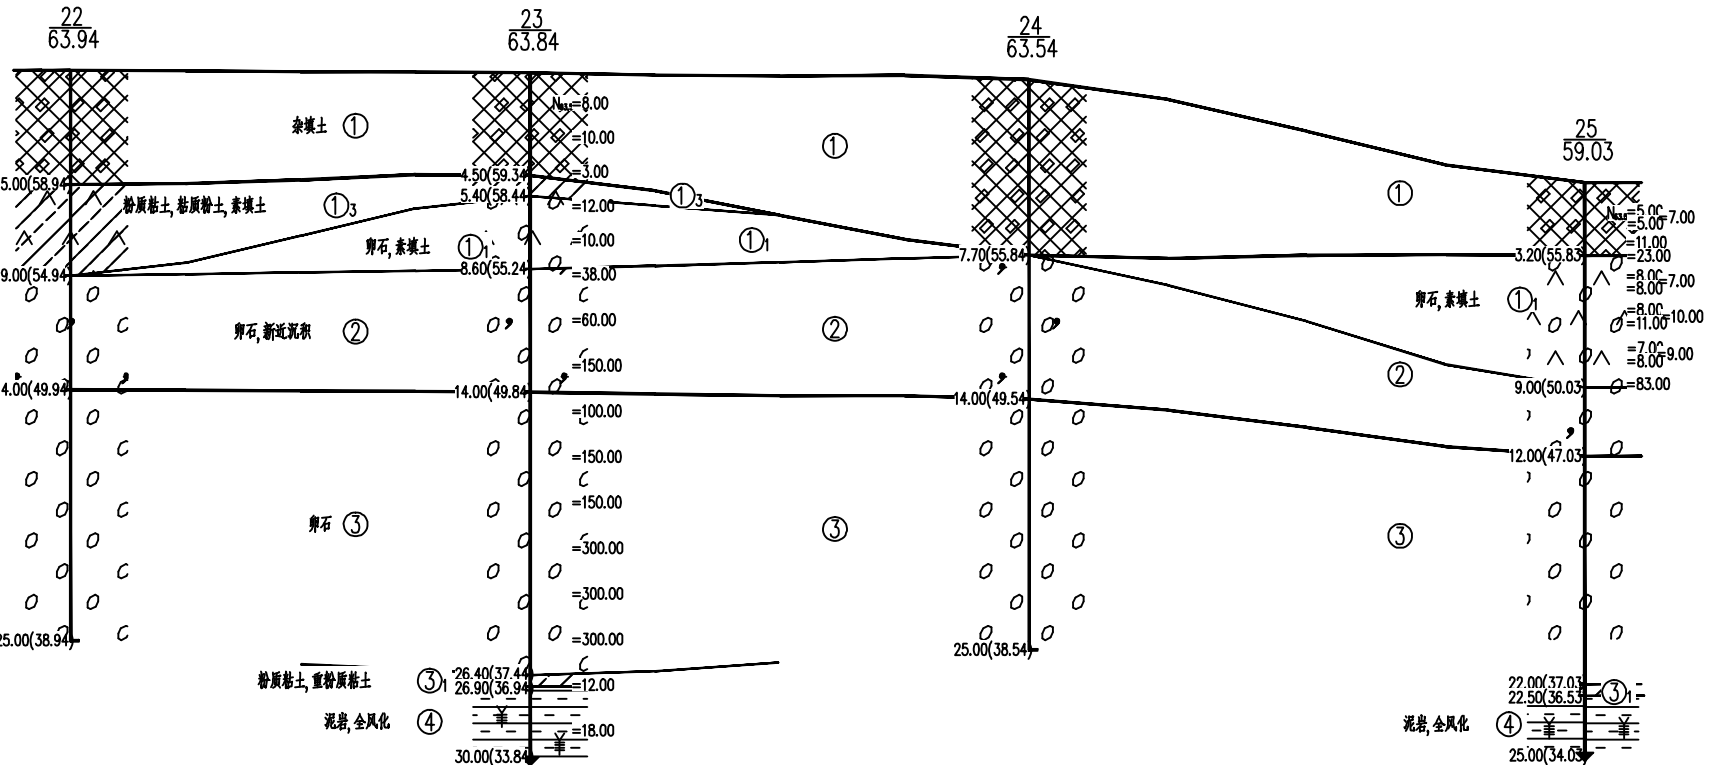

孔 深 (m)	25.00	30.00	25.00	24.00
钻孔间距 (m)	24.19	26.24	29.23	